

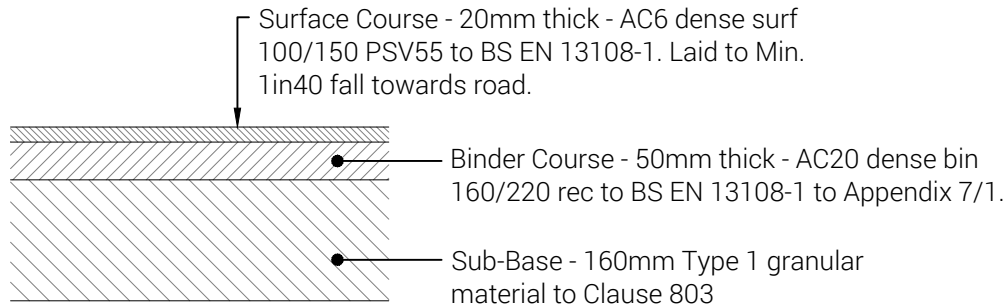


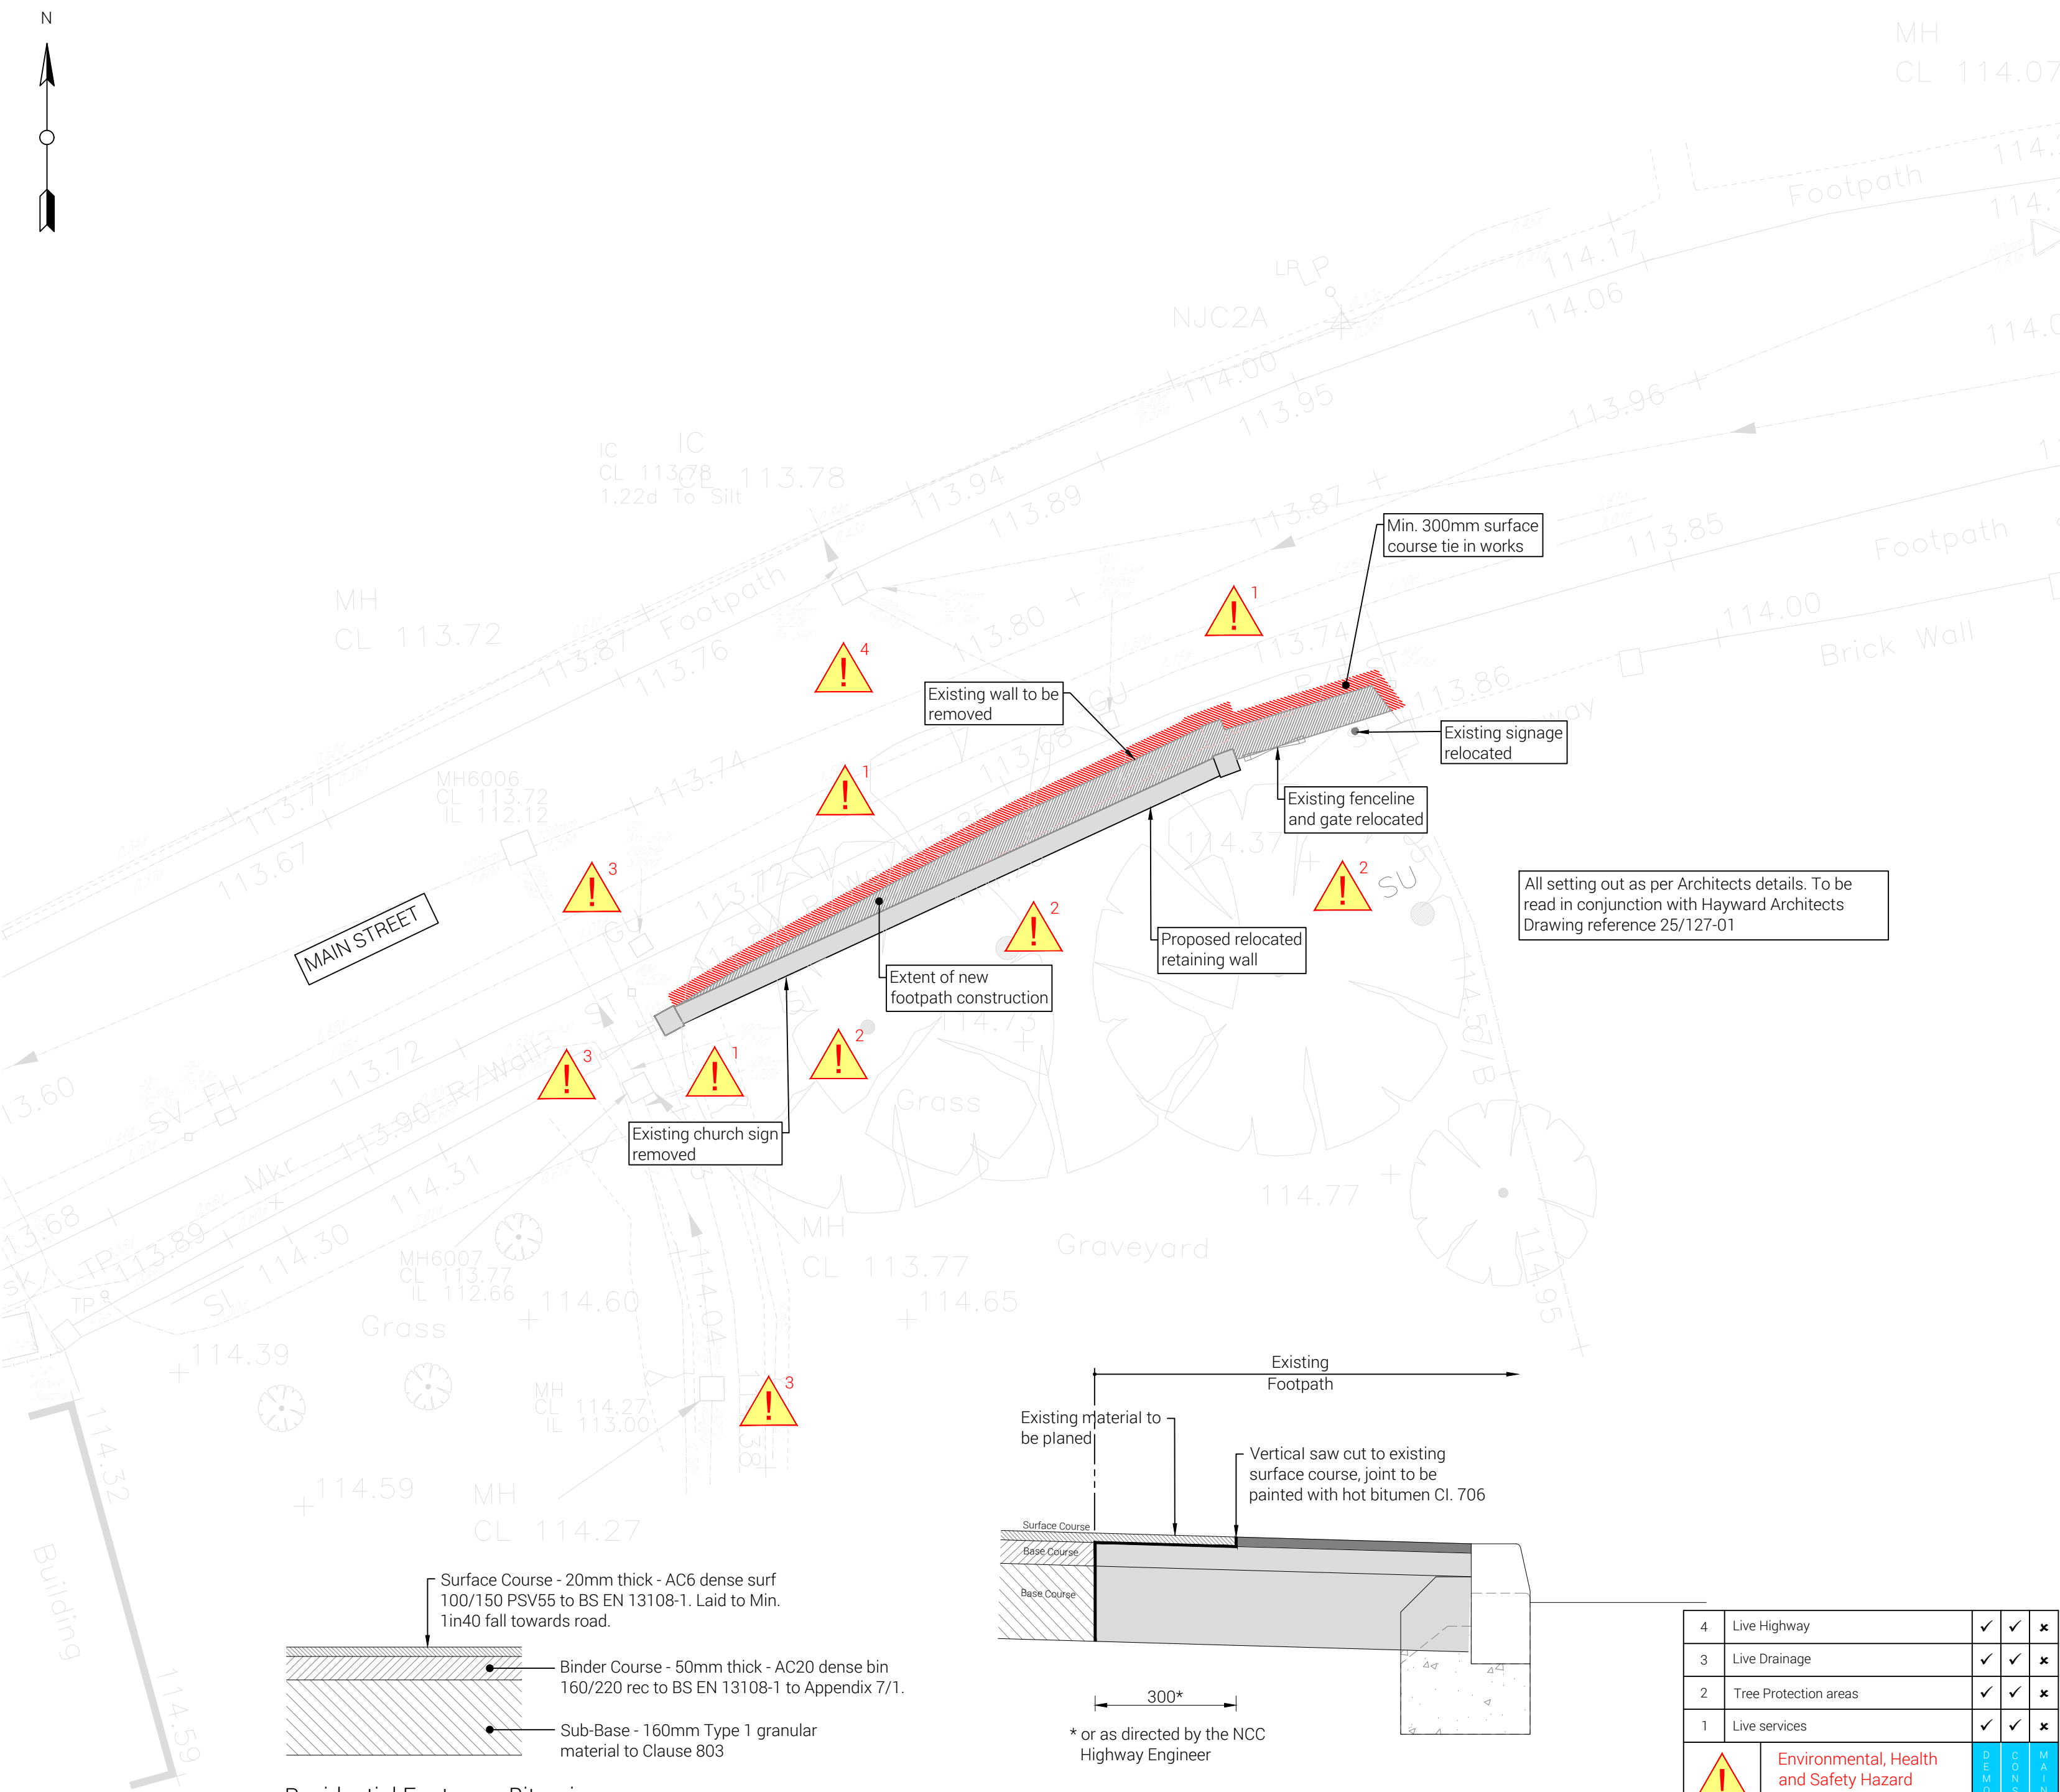

Residential Footway - Bituminous
Cross Section Detail
Not to Scale

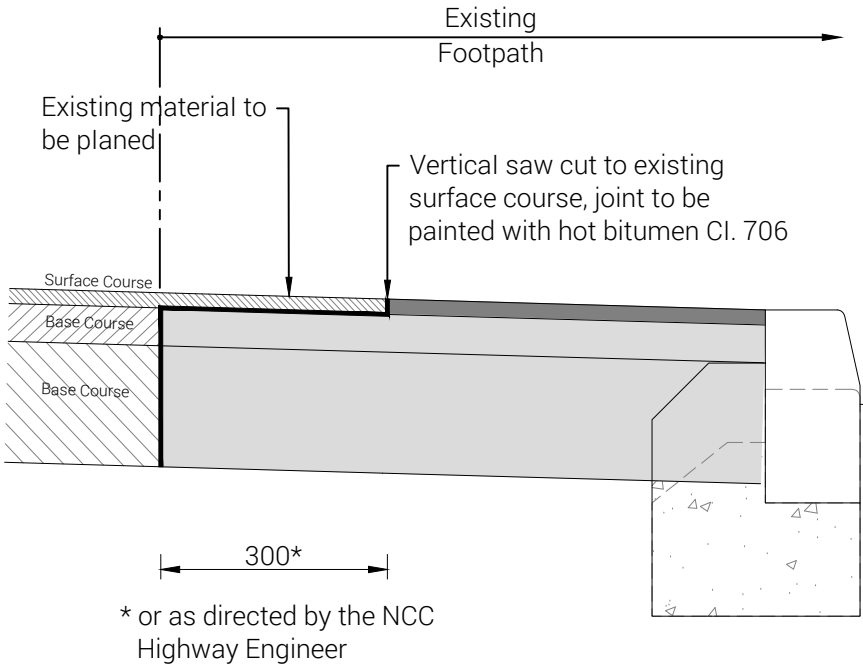

Construction Details Adjacent to Existing Footway
Not to Scale

4	Live Highway	✓	✓	✗
3	Live Drainage	✓	✓	✗
2	Tree Protection areas	✓	✓	✗
1	Live services	✓	✓	✗
		Environmental, Health and Safety Hazard Information		
The hazards noted in this table are in addition to the normal hazards and risks faced by a competent Contractor when dealing with the types of works detailed on this drawing.		DEMOLITION	CONSTRUCTION	MAINTENANCE
		RISKS		

- PRELIMINARY
- General Notes
1.

DO NOT SCALE.
2.

This drawing is to be read in conjunction with all other relevant drawings and details.
3.

Should there be any conflict between the details indicated on this drawing and those on other drawings the Engineer should be informed PRIOR to construction on site.
4.

Until Technical Approval has been obtained from the relevant Authority, it should be understood that all drawings issued are Preliminary and NOT for construction. Should the Contractor commence site work prior to such approval being given it is entirely at their own risk.
5.

Sketch proposals are for illustrative purposes only & as such are subject to detailed site investigation including ground conditions / contaminants, drainage, design & planning/density negotiations.
6.

All dimensions are in millimetres unless otherwise stated.

- NOTES
1.

This drawing is PRELIMINARY only and is not to be used for Construction.
2.

This drawing to be read in conjunction with all other relevant Engineers and Architect's details.
3.

All work is to be carried out in accordance with the current British Standards, codes of practice, and building regulations.
4.

Based on Topographical Survey drawing reference S4567/01 undertaken by NJC Surveys, dated February 2026.

LEGEND

Adoptable Footway

Adoptable Footway Surface Tie In (300mm width)

Leicestershire County Council Highway Note

1. Should any information included within the approved drawing conflict with any other detail specified within other approved supporting drawings, specification or document, then a LCC Inspector should be contacted to provide the correct interpretation of requirements.

All works undertaken on site in to be agreed with Local Highway Authority, any works completed without approval are undertaken at the Developer's risk

P02

GA updated to remove banking and note wall as retaining per client comments dated 30.06.2026

06.07.26

JD

SD

CK

P01

Preliminary Issue.

26.06.26

JD

SD

CK

Issue	Description	Date	By	Chkd	Appd

THE DAVEY CORPORATION

civil | structural | highways | flood risk

UNIT 8 THE LOCKS HILLMORTON
RUGBY CV21 4PP

01788 336353
www.daveycorp.com

Drawn:
Checked:
Date:
Scale:
Status:

JD
SD
June 2026
1:100 @ A2
Preliminary

Job:

St Andrews Church, Main Street, Carlton, Nuneaton

Title:

Footpath Widening Layout

Project No.

Originator

Zone

Level

Type

Role

Drawing No.

Revision

25133-TDC-00-ZZ-DR-C-9020-P02

This drawing and the building works depicted are the copyright of The Davey Corporation and may not be reproduced or amended except by written permission. No liability will be accepted for amendments made by other persons.